



15 Year Water Network Improvements	
W1	Boundary Rd/Hwy97- Sintich Water Supply Main Extension
W2	Northwood Pulpmill Rd - Aberdeen to Clibhouse Rd Watermain Looping
W3	Bear Rd to Bunce Rd Watermain Extension
W4	Heyer Rd to Leland Watermain Looping
W5	Chied Lake Rd - Sabyam to Foothills Watermain Looping
W6	Airport/Boundary Rd Reservoir
W7	PW 623 Booster station upgrade (Upper Patricia/Hwy 16E)
W8	Malaspina/Cowert Watermain Extension
W9	Western Acres New well Source
Future Projects - Development Demand Warrented	
FW10	Rec Place to Westwood Watermain Extension
FW11	River Rd - Foley Cr to PW623 Water supply main extension
FW12	Pressure Reducing Valve - Harper Vallery West of Foothills
FW13	Pressure Reducing Valves - Ospika South
FW14	N. Netchako watermain extension west of Foothills
FW15	Chief lake Rd - Sabayam to Hwy97 Watermain Looping
FW16	Booster Pump Station Handler Road W (Wessner Heights)

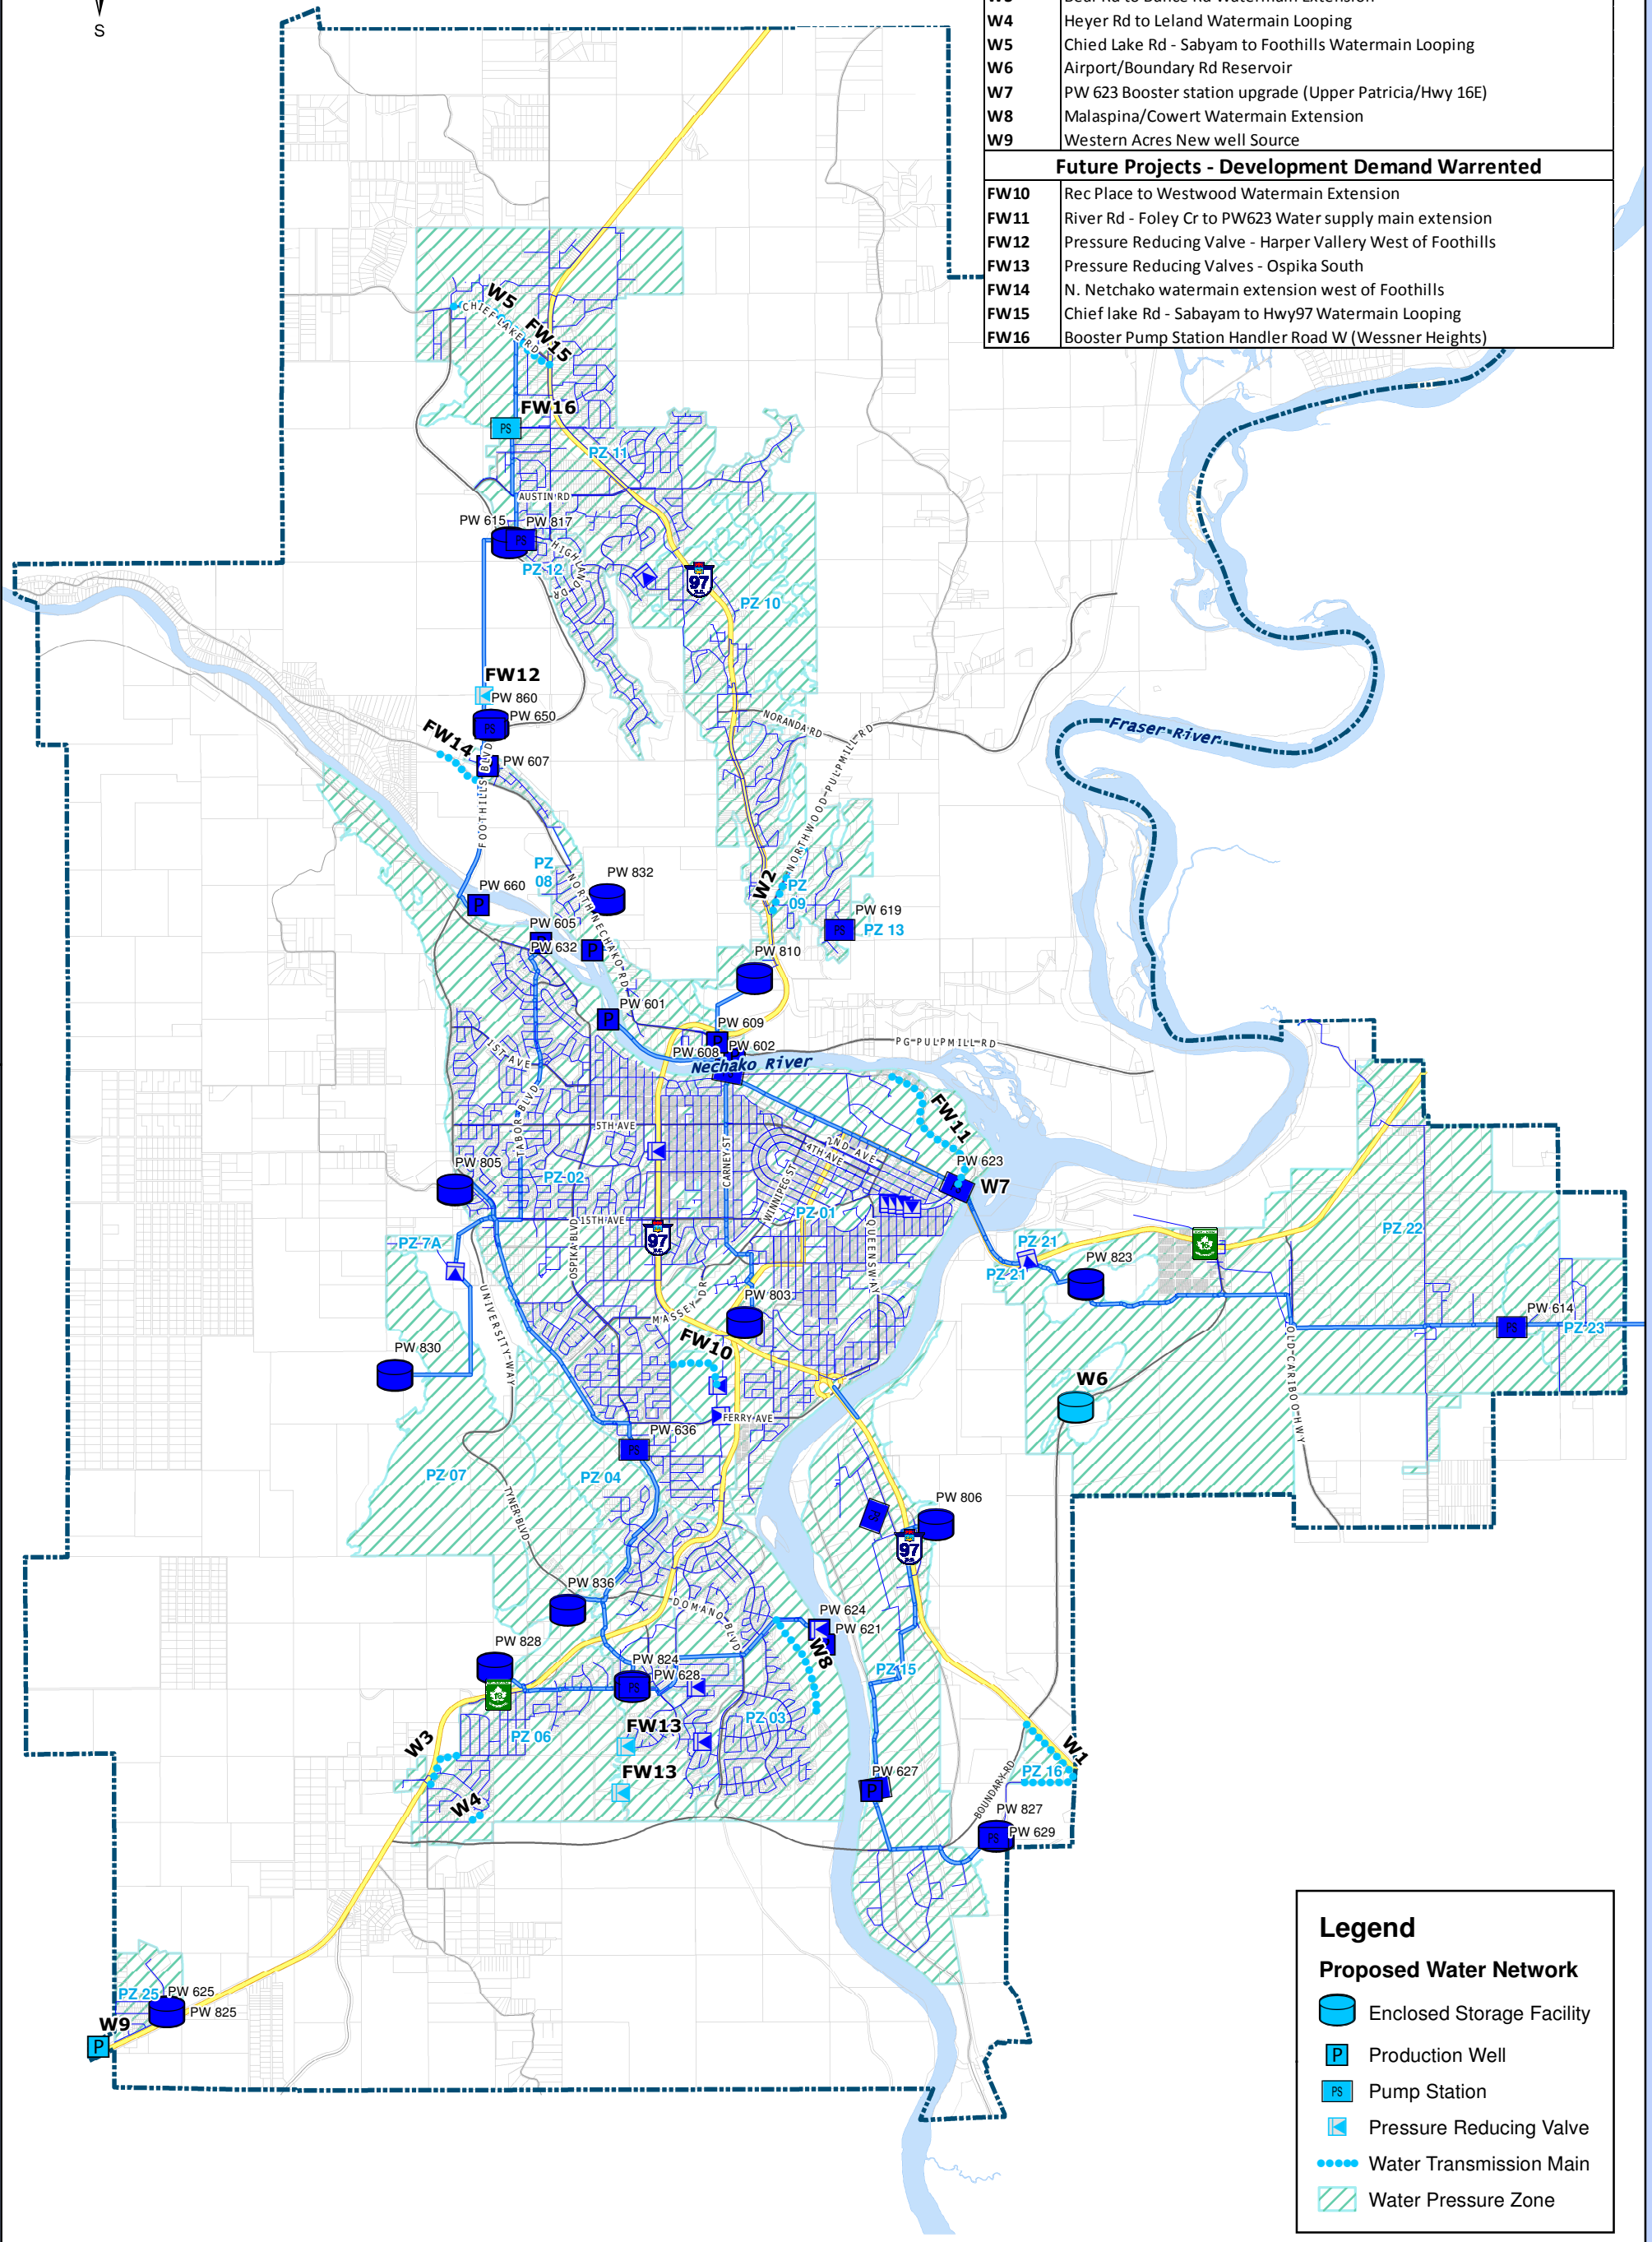

Legend	
Proposed Water Network	
	Enclosed Storage Facility
	Production Well
	Pump Station
	Pressure Reducing Valve
	Water Transmission Main
	Water Pressure Zone

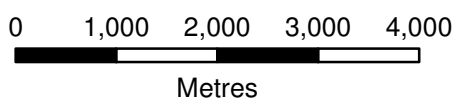

15 Year Water Network Improvements

Official Community Plan



Coordinate System: NAD 1983 UTM Zone 10N
 Map scaled to 1:75,000 when printed at 11"x17"
 Produced: 6/20/2011

A Member of the Golder Group of Companies