




15 Year Water Network Improvements

W1a	Boundary Rd Water Main
W1b	Boundary Rd/Hwy 97 - Sintich Water Supply Main Extension
W2	Northwood Pulpmill Rd - Aberdeen to Clubhouse Rd Watermain Looping
W3	Bear Rd to Bunce Rd Watermain Extension
W4	Heyer Rd to Leland Rd Watermain Looping
W5	Chief Lake Rd - Sabyam to Foothills Watermain Looping
W6	Airport/Boundary Rd Reservoir
W7	PW623 Booster Station Upgrade (Upper Patricia/Hwy 16E)
W8	Malaspina/Cowart Watermain Extension
W9	Western Acres New Well Source

Future Projects - Development Demand Warranted

FW10	Rec Place to Westwood Watermain Extension
FW11	River Rd - Foley Cr to PW623 Water Supply Main Extension
FW12	Pressure Reducing Valve - Harper Valley West of Foothills
FW13	Pressure Reducing Valves - Ospika South
FW14	N. Nechako Watermain Extension West of Foothills
FW15	Chief Lake Rd - Sabyam to Hwy97 Watermain Looping
FW16	Booster Pump Station Handlen Road W (Wessner Heights)

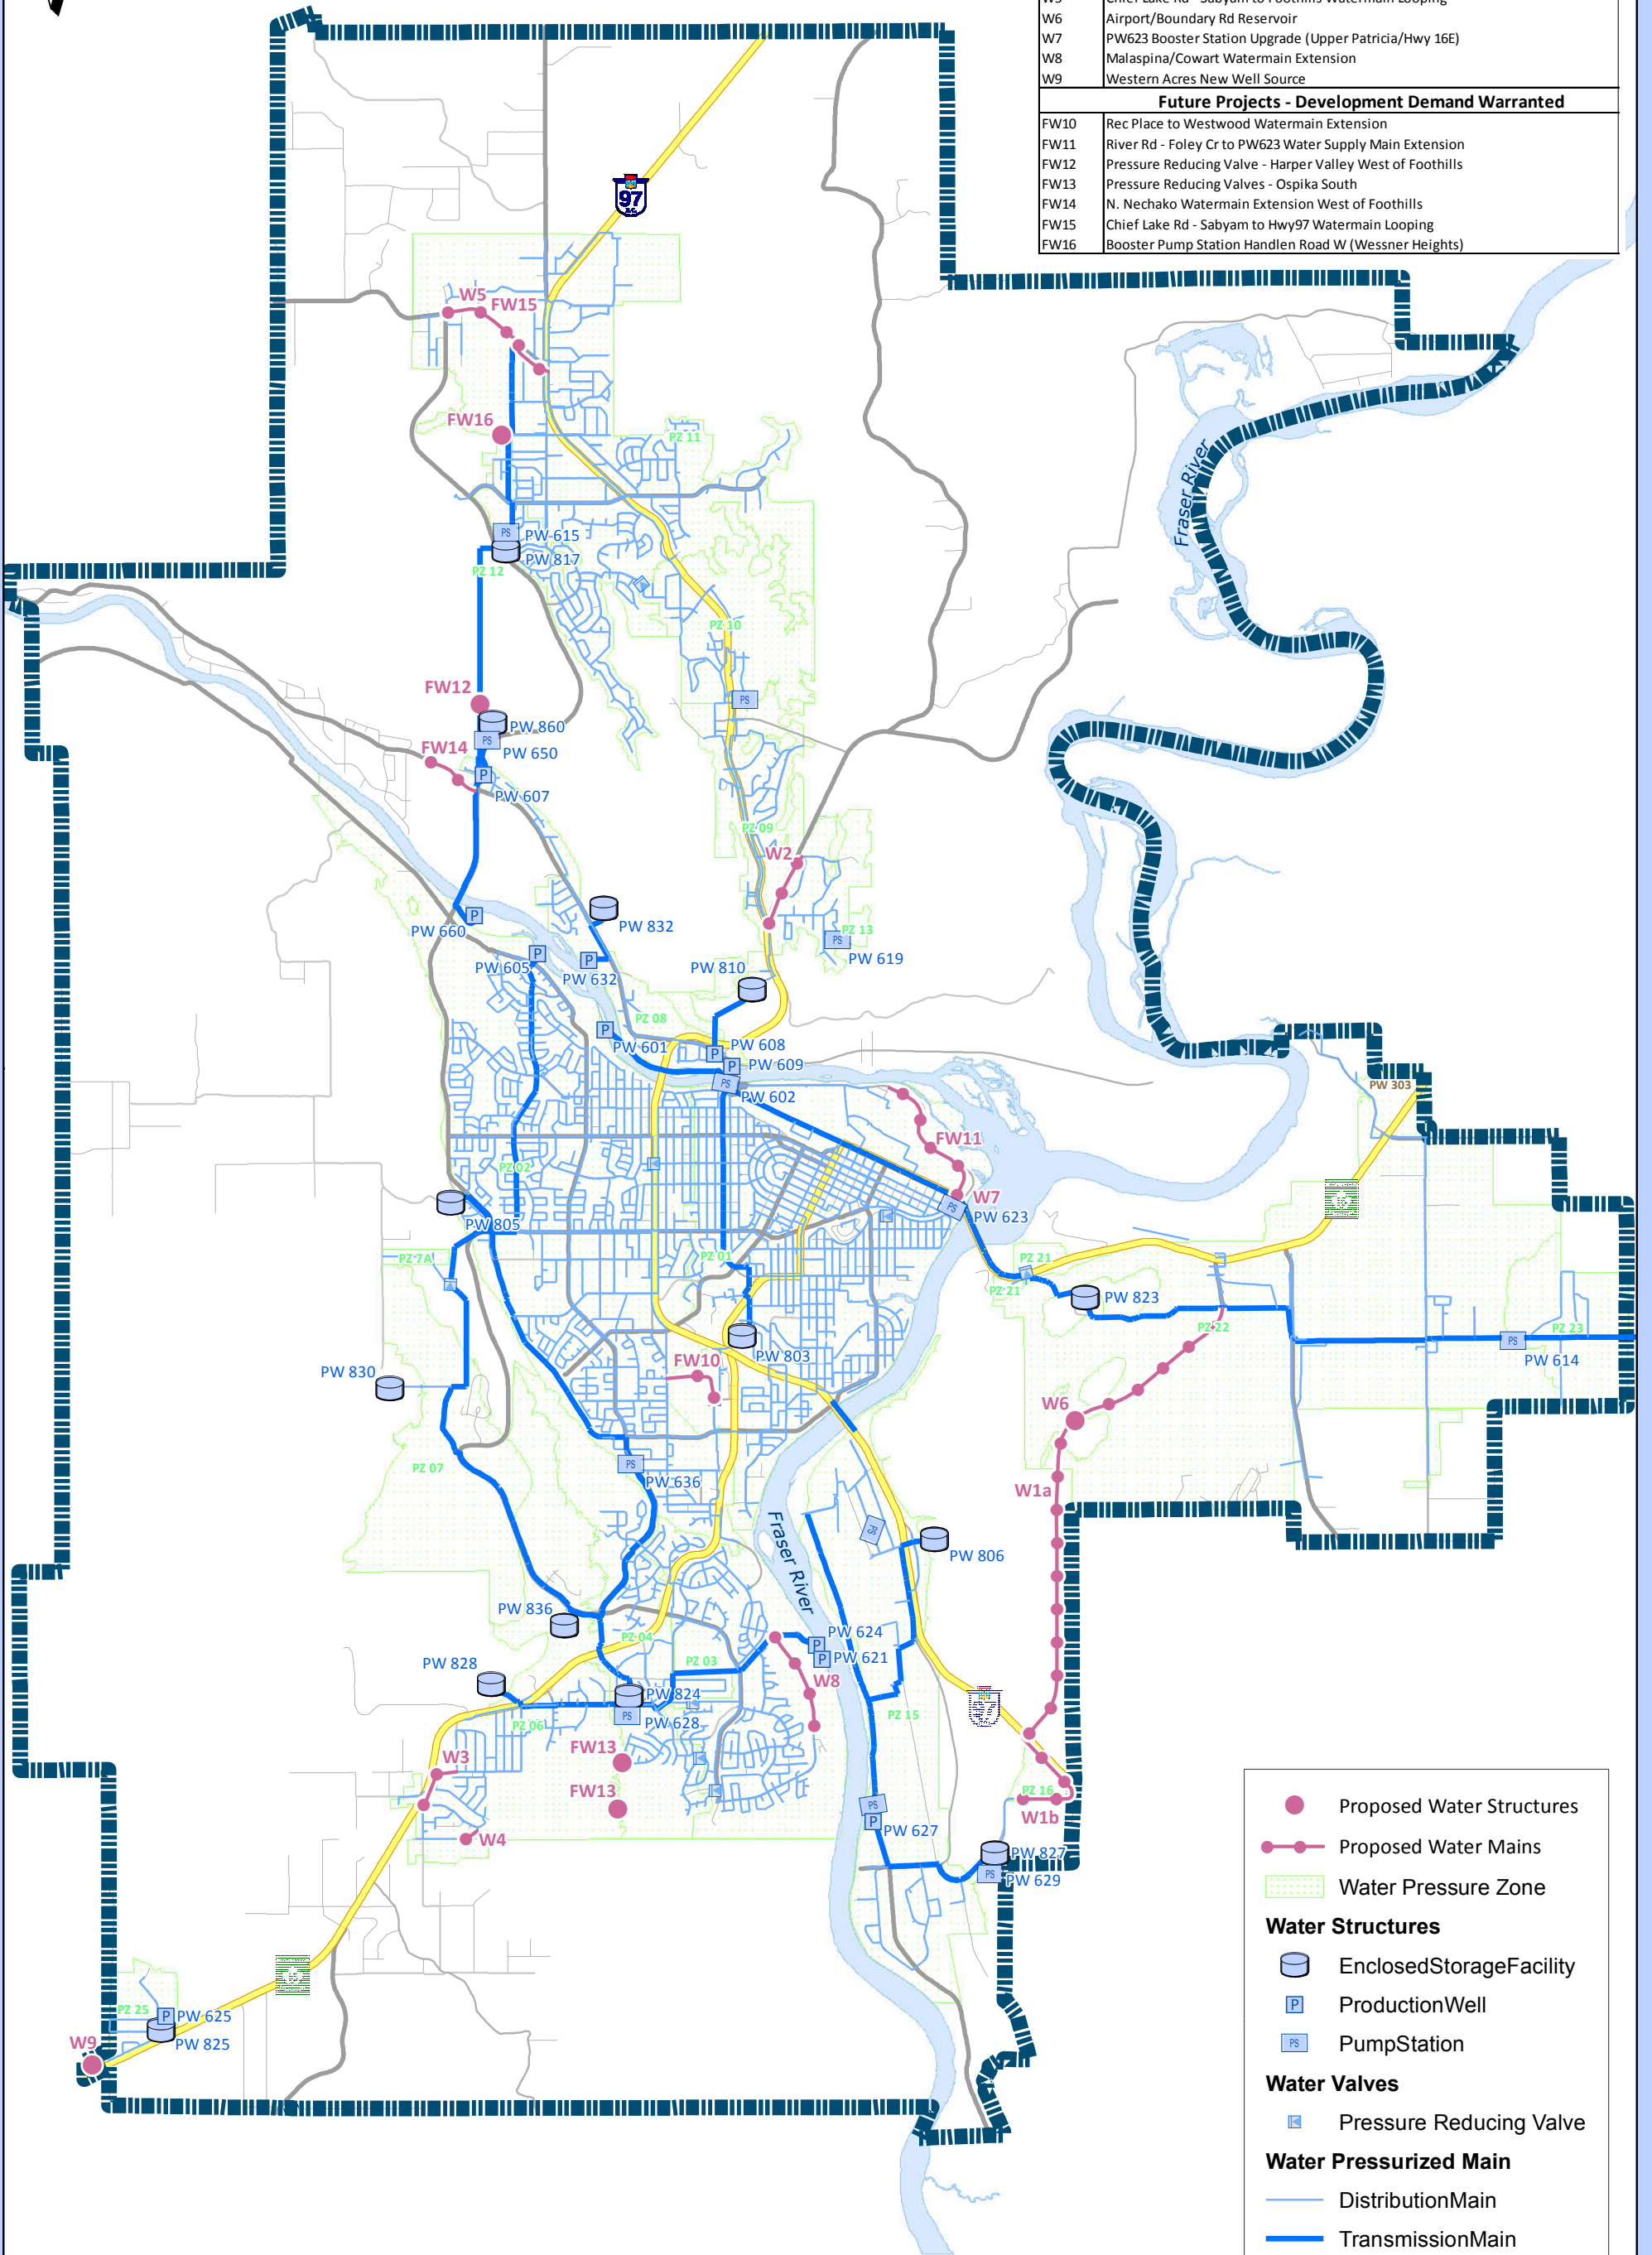

- Proposed Water Structures
- Proposed Water Mains
- ▨ Water Pressure Zone

Water Structures

- EnclosedStorageFacility
- ProductionWell
- PumpStation

Water Valves

- Pressure Reducing Valve

Water Pressurized Main

- DistributionMain
- TransmissionMain

Water Network Improvements

OCP Schedule B-14, Bylaw No. 8383

